


MAIN FLOOR PLAN
 SCALE: 1/4" = 1'-0"

DATE: 08/22/19	PLAN# AH-19245
REVISED	SHEET NUMBER
1	2 / 9 OF
2	
3	
4	
5	
6	

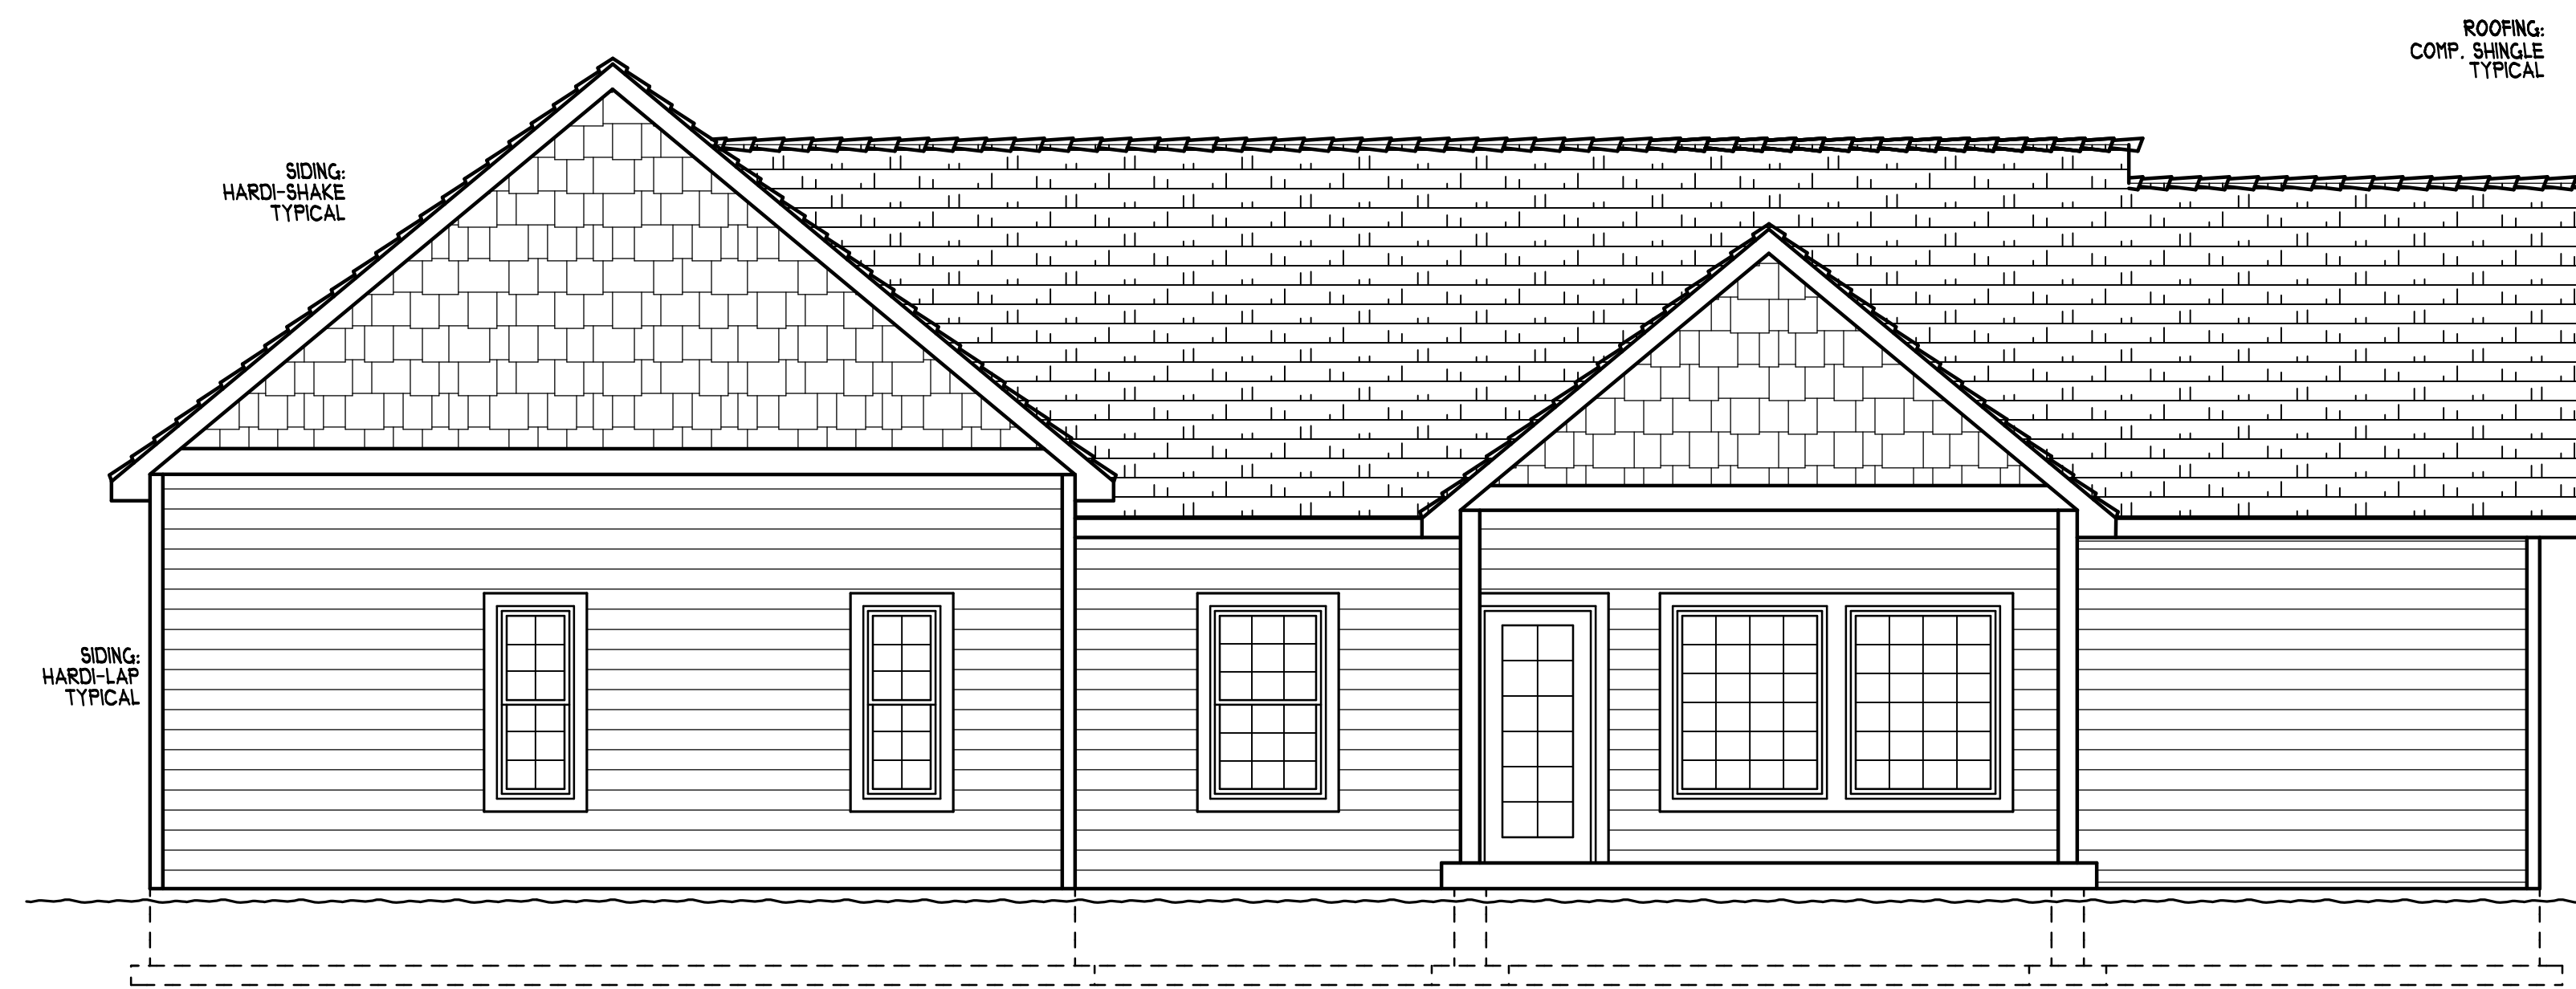

REAR ELEVATION


SCALE : 1/4" = 1'-0"




FRONT ELEVATION

SCALE : 1/4" = 1'-0"

DATE: 08/22/19	PLAN# AH-19245
REVISED	SHEET NUMBER
1	6 / 9 OF
2	
3	
4	
5	
6	

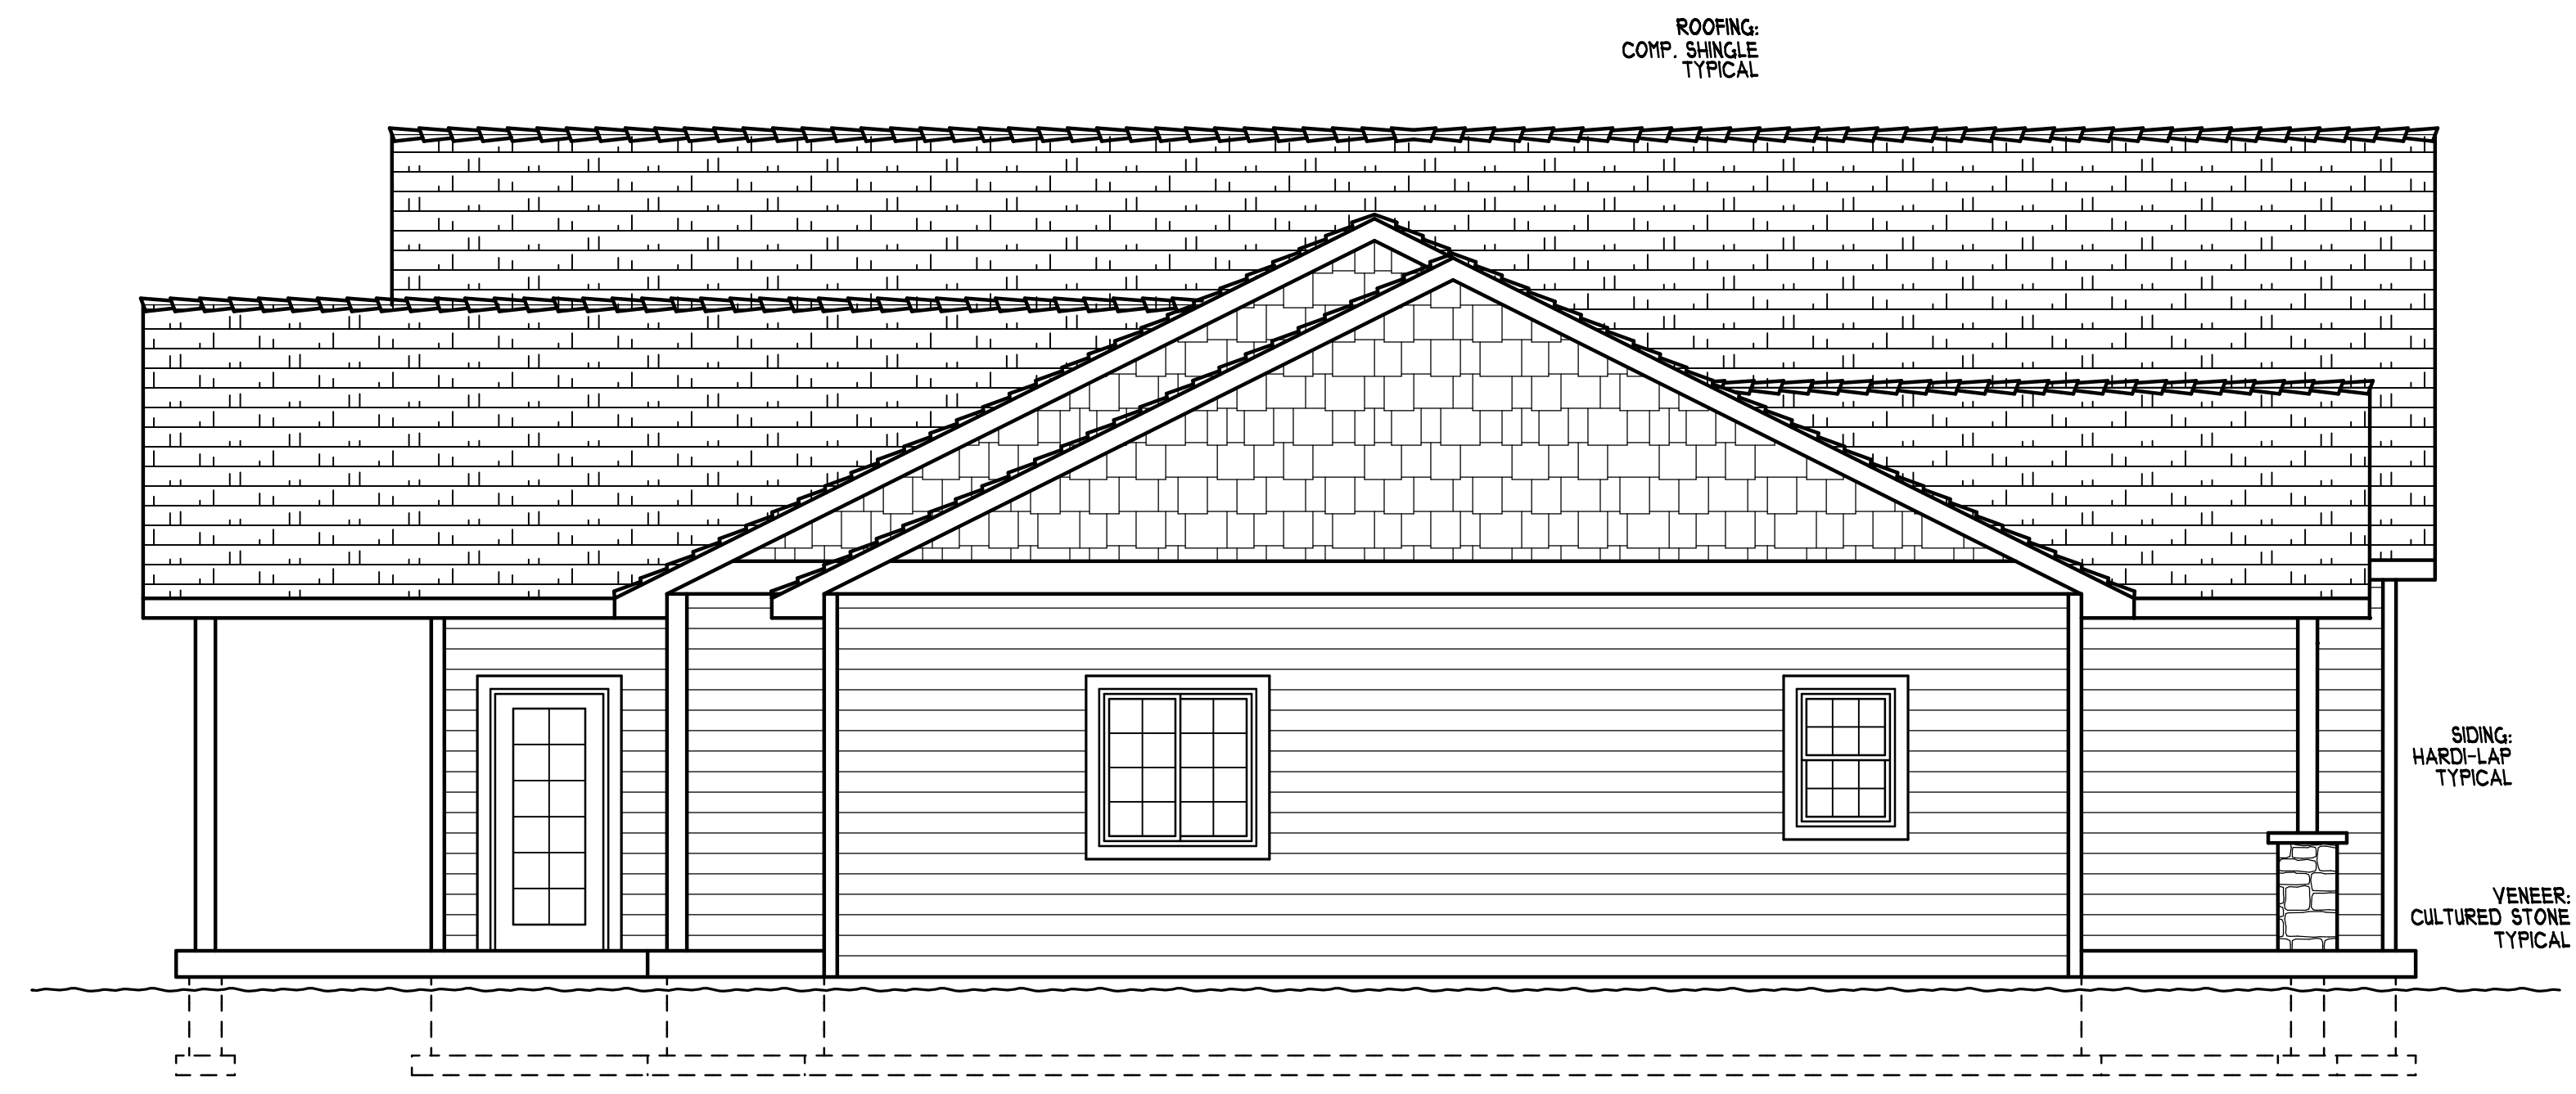

LEFT ELEVATION
SCALE: 1/4" = 1'-0"

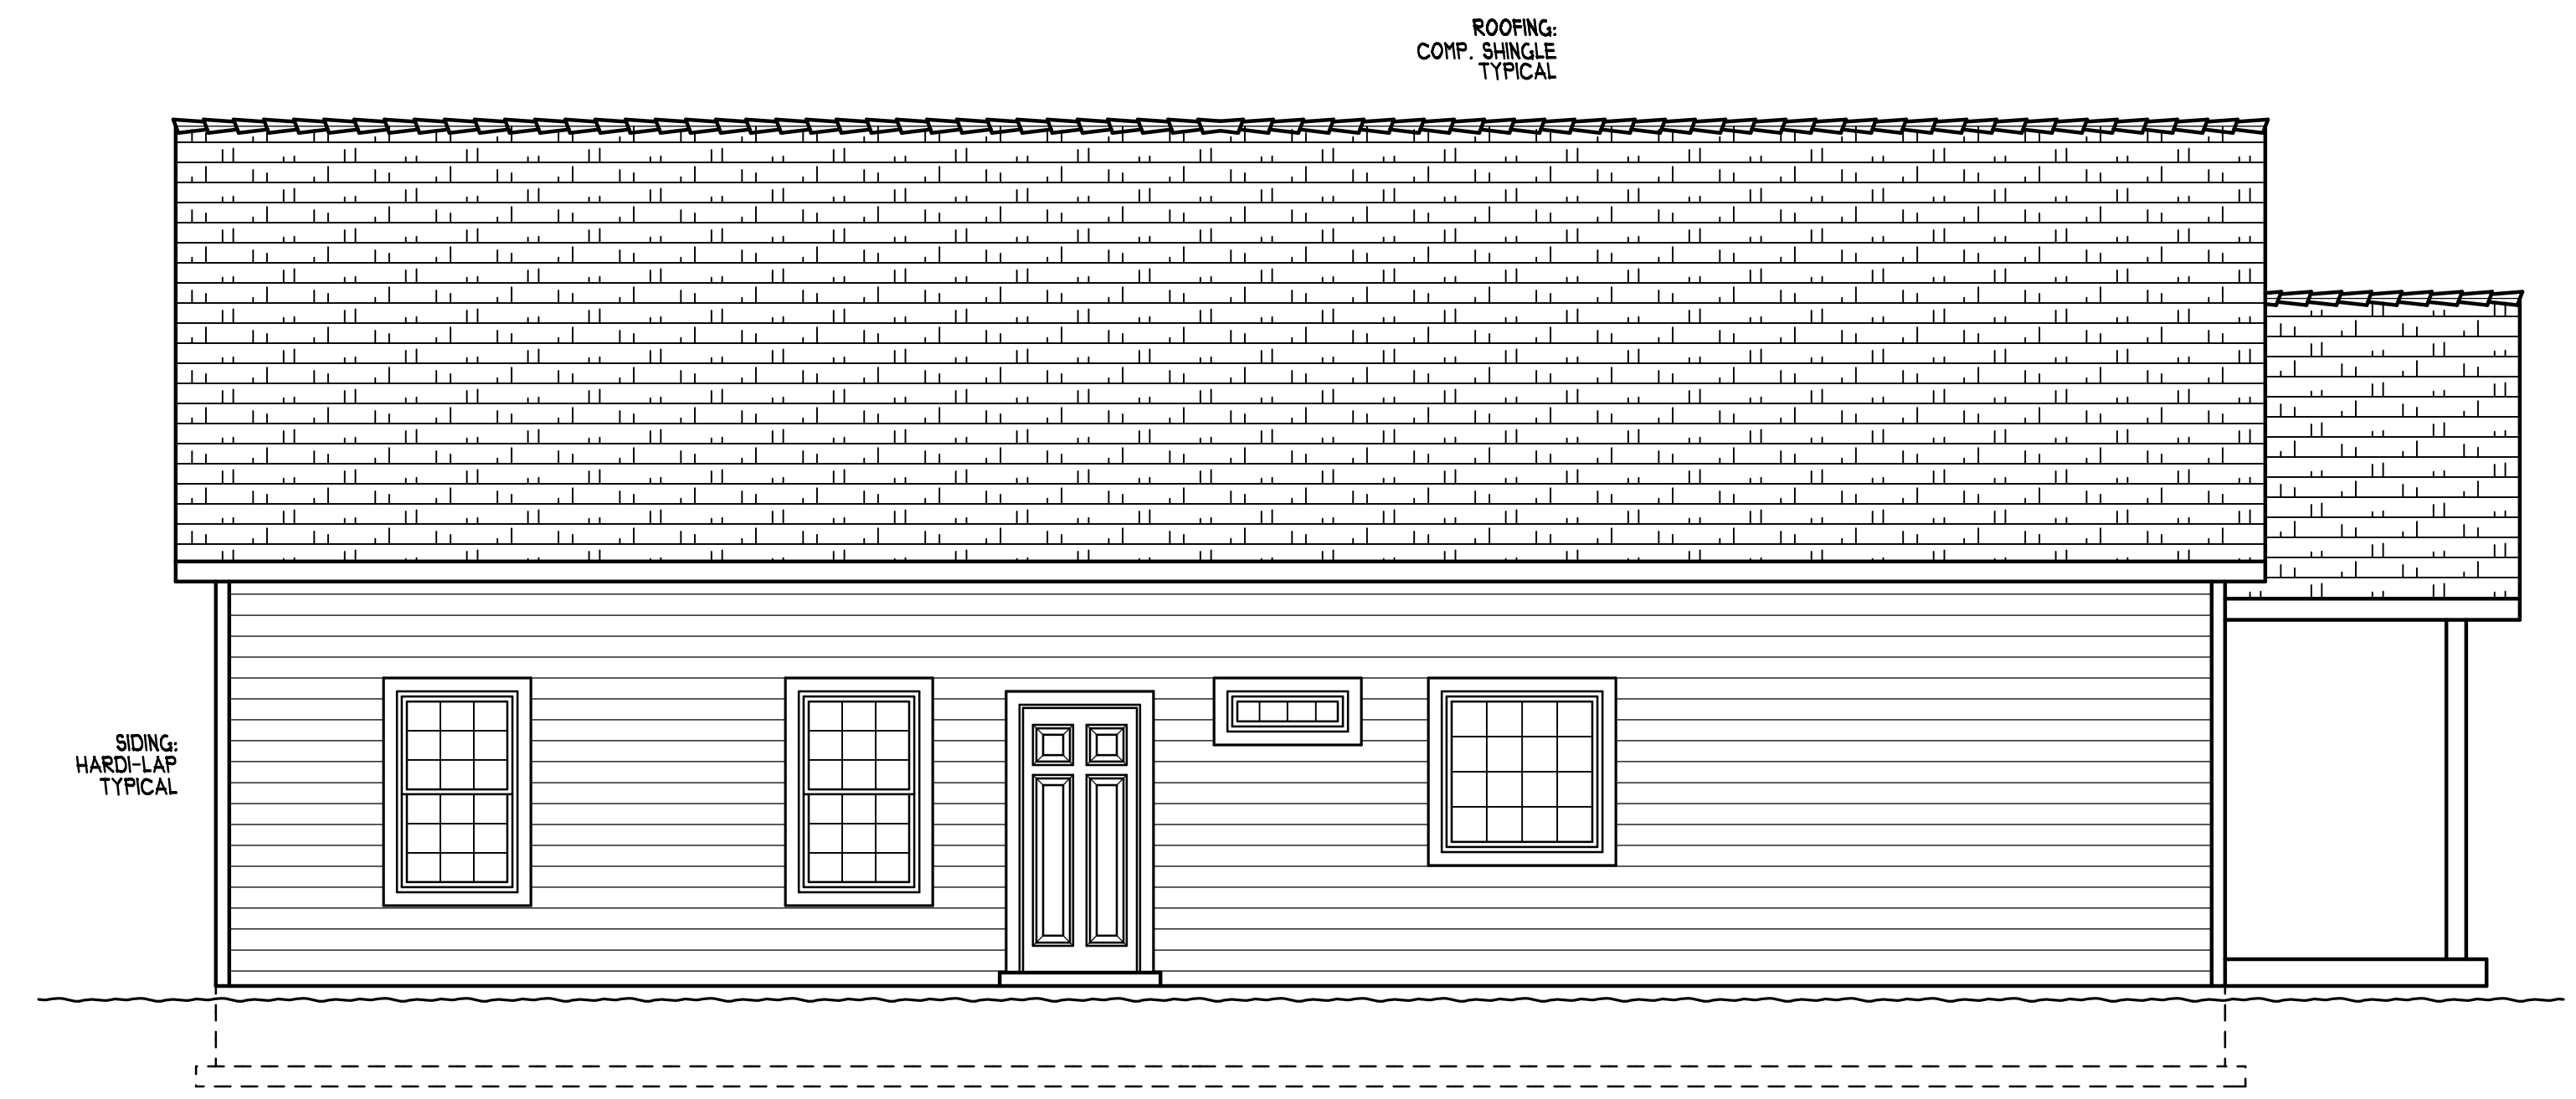

RIGHT ELEVATION
SCALE: 1/4" = 1'-0"

DATE: 08/22/19	PLAN# AH-19245
REVISED	SHEET NUMBER
1	7 / 9 OF
2	
3	
4	
5	
6	